

# Barriere per bordo laterale su rilevato

Single sided guardrails



**MARCEGAGLIA**  
BUILDTECH

# steel safety on roadways

Require Marcegaglia Buildtech full range of steel road safety barriers: from the **steel partner**, steel safety on roadways.

Marcegaglia Buildtech safety barriers solutions are part of Marcegaglia steel production chain and are engineered, assembled then **tested** in order to comply with specific **norm requirements**.

## Certificazioni

*Certifications - Zertifizierungen - Certifications - Certificaciones*

- **RINA ISO 9001:2008** certificato N. 12370/05/S
- **IQNet - CISQ/RINA** Quality Management System  
**ISO 9001:2008** Registration N. IT-42009
- **Certificati CE** di costanza della prestazione

## Crash tests

*Crash tests - Crash-Tests - Essais de chocs - Crash tests*



## Classe H2 Bordo Laterale - Barriera 3 onde singola su rilevato W5 con arginello

Class H2 Roadside - 3-waves single sided guardrail W5, with embankment


Aufhaltestufe H2 für rammfähige Böden - 3-welliges Rückhaltesystem W5, mit Damm

Classe H2 Bord latéral - Glissière 3 crosses simple sur remblai W5, avec glissière de sécurité

Clase H2 Borde lateral - Barrera de triple onda simple sobre base terreno W5 con terraplén

# H2-W5

## 3-waves

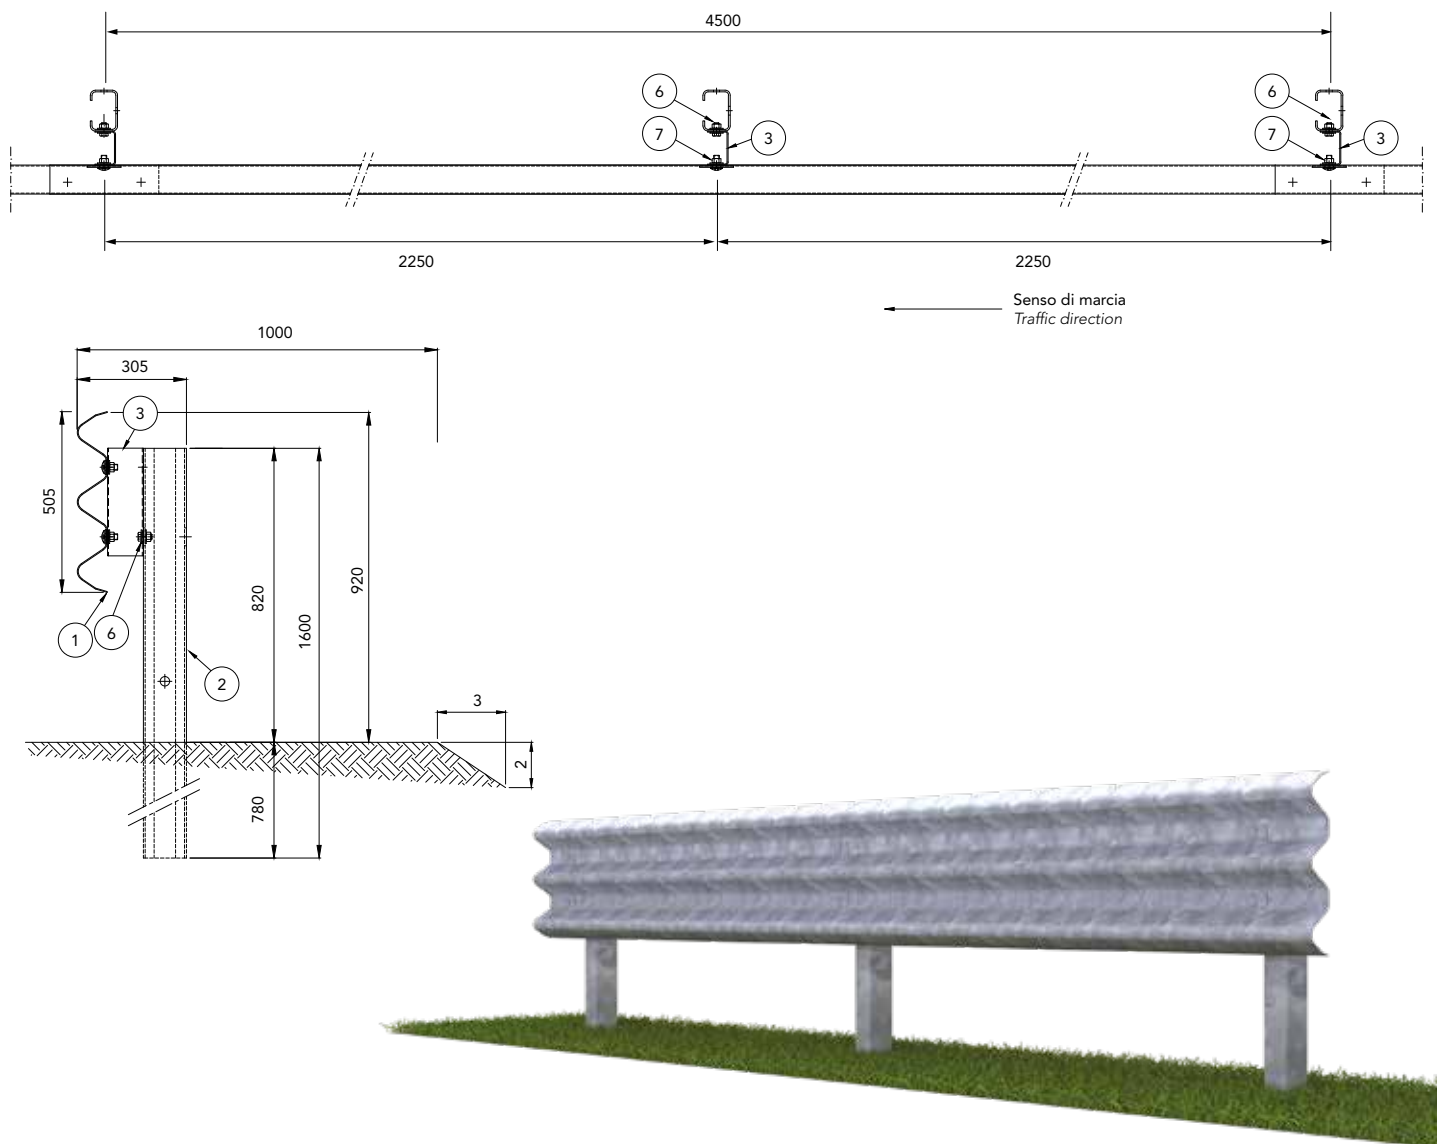

### Caratteristiche Characteristics, Eigenschaften, Caractéristiques, Características

<b>Altezza fuori terra</b> Height above ground level, Höhe über Grundboden, Hauteur hors sol, Altura sobre el suelo	920 mm
<b>Profondità d'infissione</b> Depth of penetration, Rammtiefe, Profondeur de piling du poteau, Longitud hincada	780 mm
<b>Ingombro trasversale</b> Overall width, Gesamtbreite, Grosseur hors tout, Anchura total	305 mm
<b>Interasse pali</b> Post spacing, Steherabstand, Distance entre poteaux, Distancia entre postes	2250 mm
<b>Larghezza arginello</b> Length of embankment, Dammbreite, Largeur de la glissière, Anchura del terraplén	1000 mm

### Rapporti di prova Crash test reports, Testberichte, Comptes rendus d'essais, Relaciones de pruebas

Test n.	Facility	Test	Type	Barrier length MTL	Mass kg	Speed km/h	ASI max 1.4	THIV max 33 km/h	D m	Vi m	W m
PROVA 1494	Aisico	TB51	Laterale 20°	76,5	13.000	70	-	-	1,6	1,9	1,7=W5
PROVA 1456	Aisico	TB11	Laterale 20°	76,5	900 (car)	100	0,9=A	30	0,4	-	0,9=W3


## Sales office:

**MARCEGAGLIA BUILDTECH guardrail division**  
strada Roveri, 4  
15068 Pozzolo Formigaro, Alessandria - Italy  
phone +39 . 0143 77 61 • fax +39 . 0143 77 63 53

[guardrail@marcegaglia.com](mailto:guardrail@marcegaglia.com)  
[www.marcegagliabuildtech.it](http://www.marcegagliabuildtech.it)

## Plants:

**MARCEGAGLIA BUILDTECH Pozzolo Formigaro**  
strada Roveri, 4  
15068 Pozzolo Formigaro, Alessandria - Italy  
phone +39 . 0143 77 61 • fax +39 . 0143 77 63 53

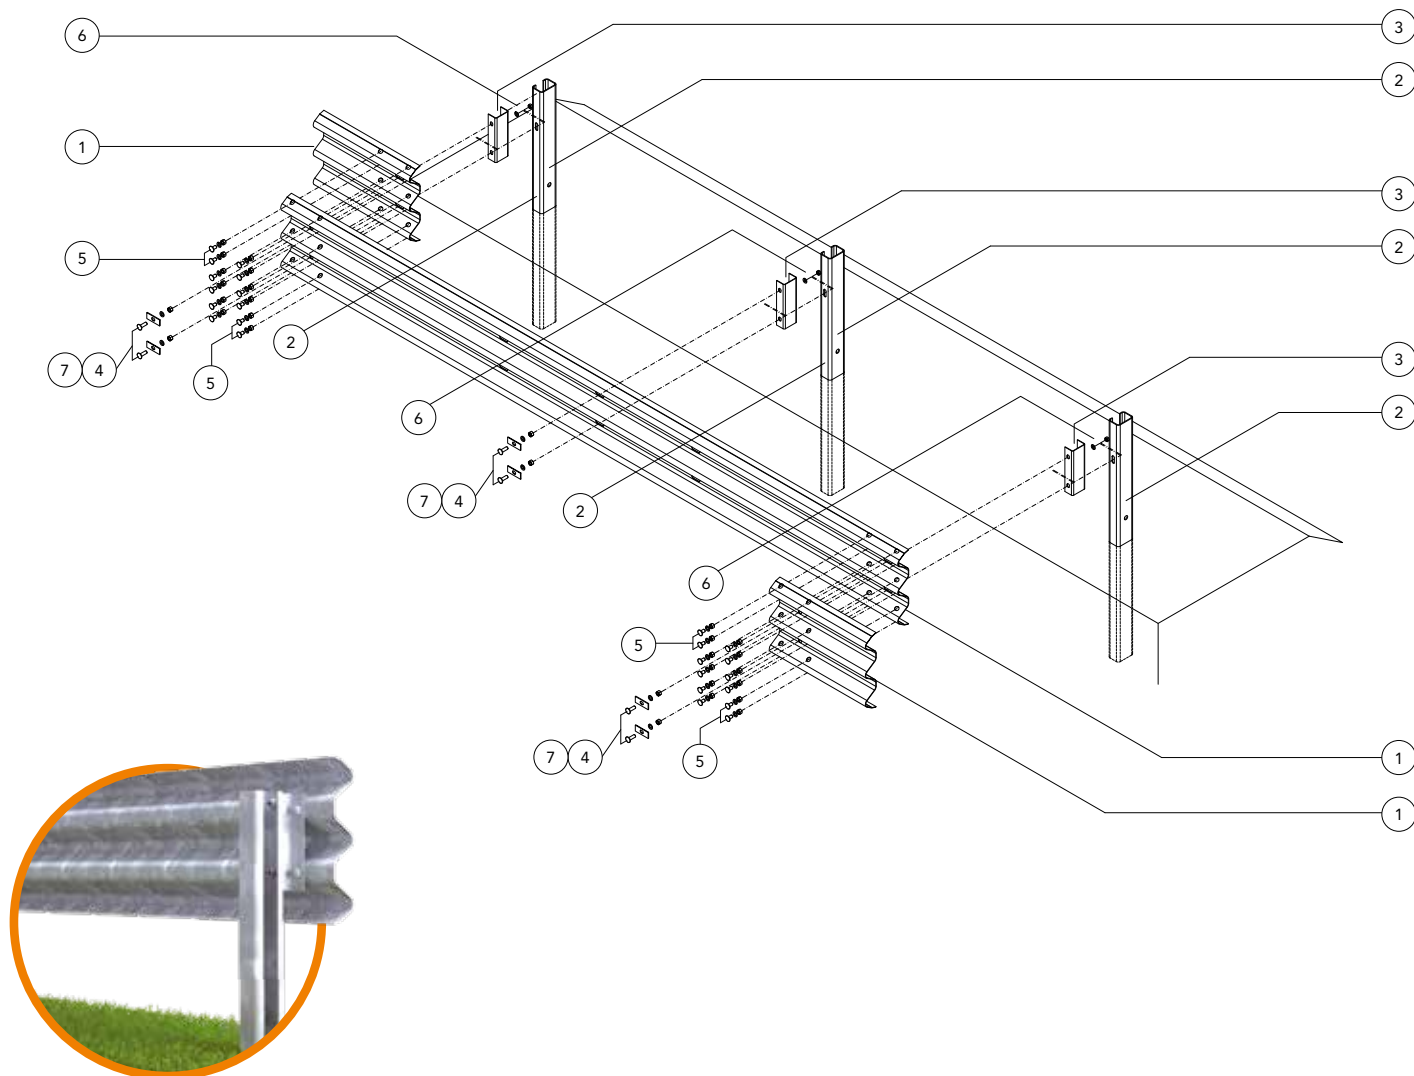

## Componenti Components, Bauteile, Composants, Elementos

Descrizione Description		Materiale Material	Codice Code
7	<b>Bullone completo</b> Bolt with nut and washer, Schraube komplett, Boulon complet, Tornillo completo con tuerca y arandela	M16x35 mm	Classe 8.8 <b>63800059</b>
6		M14x30 mm	Classe 8.8 <b>63801135</b>
5		M16x30 mm	Classe 8.8 <b>63800012</b>
4	<b>Piastrina copriasola</b> Slot covering plate, Lochabdeckplatte, Plaque de couverture fente, Placa cubre-ranura	100x40x4 mm	S 275 JR <b>59600127</b>
3	<b>Distanziatore</b> Spacer, Abstandhalter, Entretoise, Separador	60x100x3 L=300 mm	S 275 JR <b>59606825</b>
2	<b>Palo "C"</b> C-post, C-Steher, Poteau en C, Poste "C"	120x80x30 Th=5 L=1600 mm	S 275 JR <b>59401452</b>
1	<b>Fascia 3 onde</b> 3-waves beam, 3-wellige Leitschiene, Glissière 3 crosses, Banda triple onda	L=4816 Th=2.5 mm	S 355 JR <b>59300838</b>

