


CLASSE H2 BORDO LATERALE - BARRIERA 2 ONDE SINGOLA SU RILEVATO W2


Class H2 Roadside - 2-waves single sided guardrail W2
Gerammte Doppelwellen-Leitplanke Aufhaltestufe H2, Wirkungsbereich W2
Classe H2 Bord latéral - Glissière 2 ondes simple sur remblai W2
Clase H2 Borde lateral - Barrera de doble onda simple sobre base terreno W2

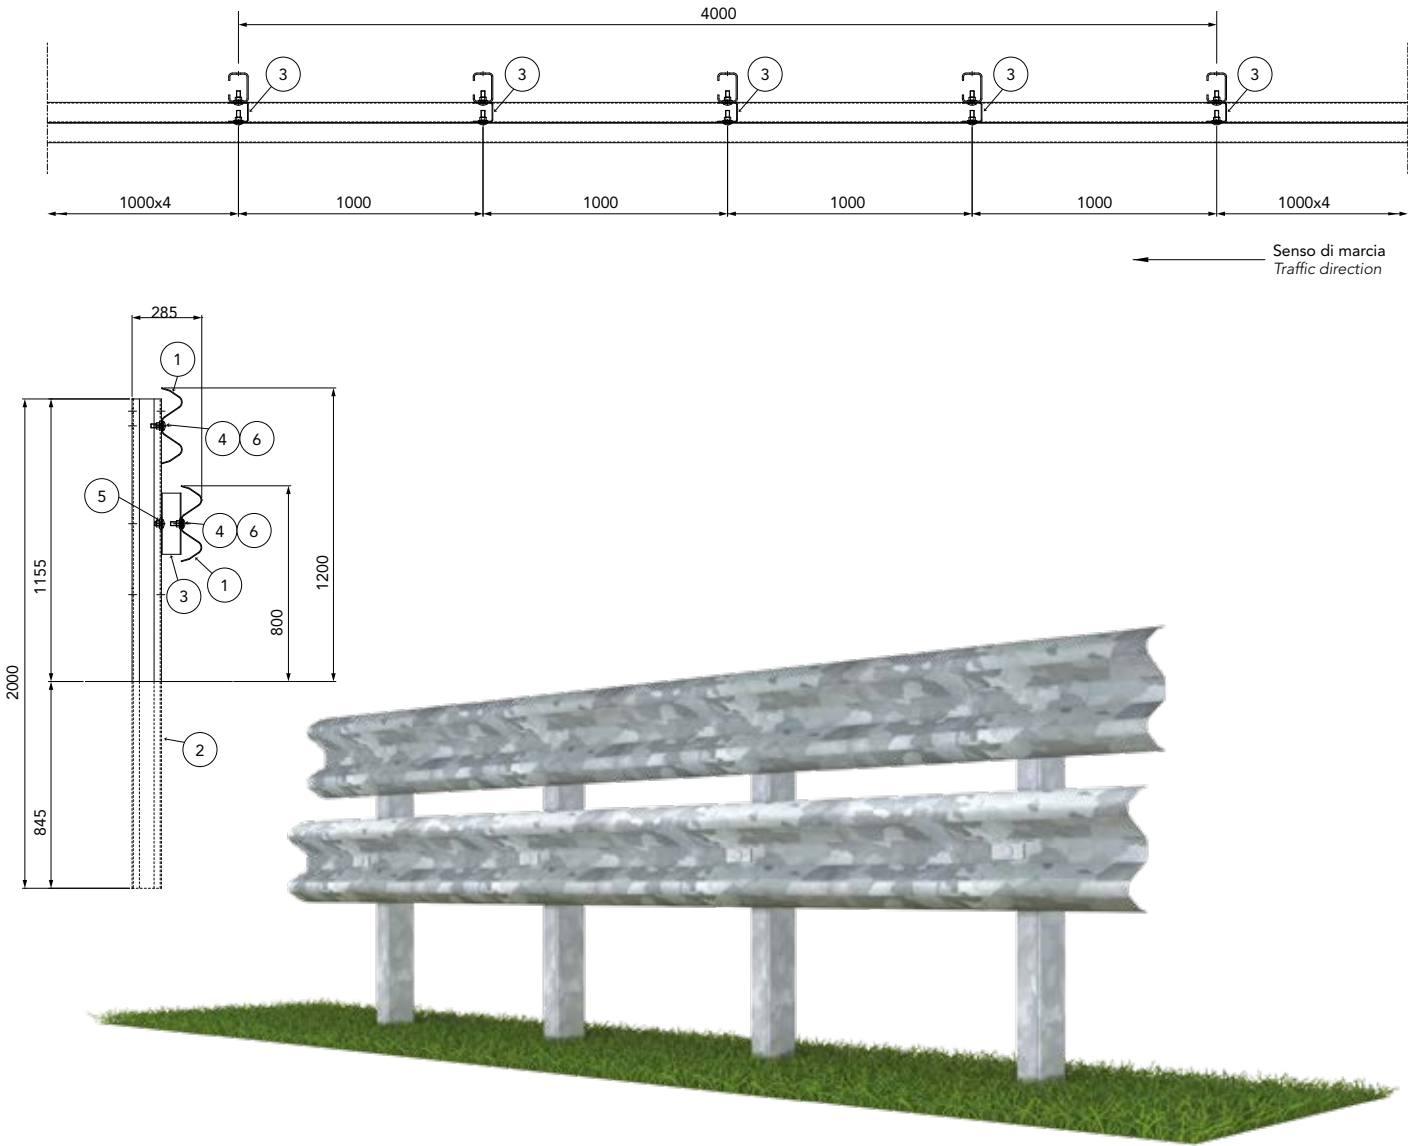

Caratteristiche Characteristics, Eigenschaften, Caractéristiques, Características											
Altezza fuori terra		Height above ground level, Höhe über Grundboden, Hauteur hors sol, Altura sobre el suelo								1200 mm	
Profondità d'infissione		Depth of penetration, Rammtiefe, Profondeur de piling du poteau, Longitud hincada								845 mm	
Ingombro trasversale		Overall width, Gesamtbreite, Grosseur hors tout, Anchura total								285 mm	
Interasse pali		Post spacing, Steherabstand, Distance entre poteaux, Distancia entre postes								1000 mm	

Rapporti di prova Crash test reports, Testberichte, Comptes rendus d'essais, Relaciones de pruebas											
Test n.	Facility	Test	Type	Barrier length MTL	Mass kg	Speed km/h	ASI	THIV max 33 km/h	D m	Vi m	W m
PROVA 1328	AISICO	TB51	Laterale 20°	80,00	13.000	70	-	-	0,7	0,8	0,8=W2
PROVA 1329	AISICO	TB11	Laterale 20°	80,00	900	100	1,2=B	33	0,4	-	0,4=W1

H2-W2
2+2waves

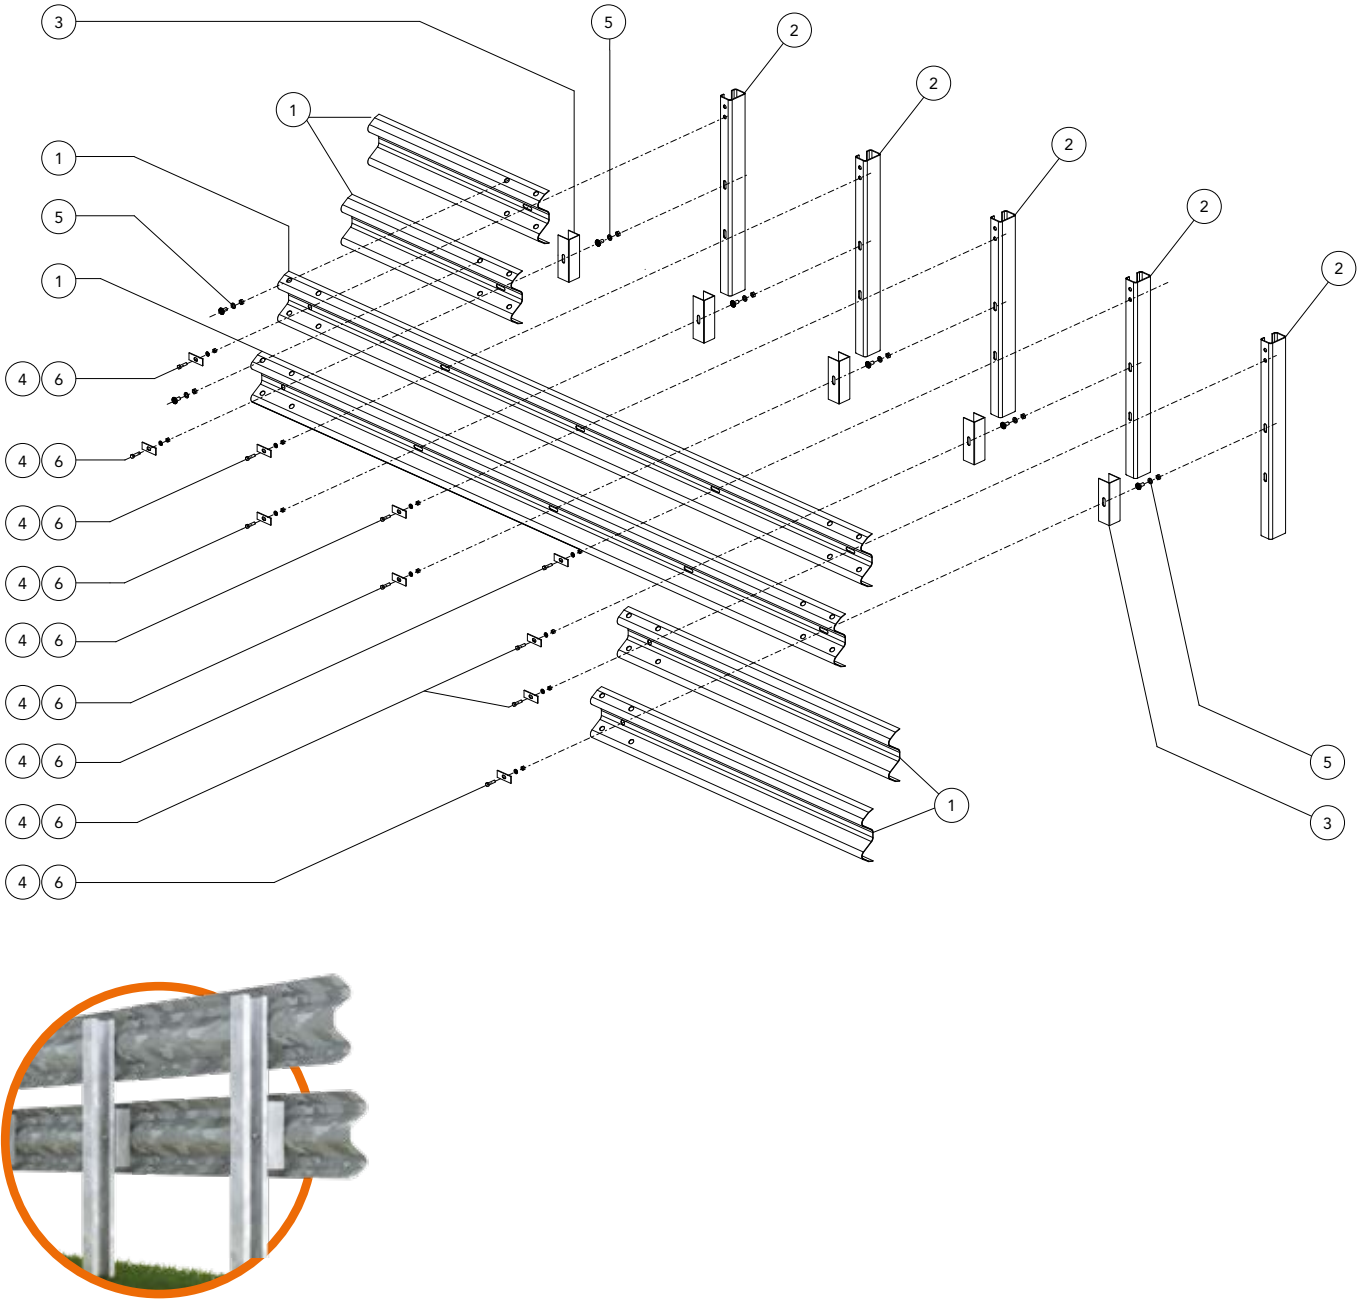

Componenti Components, Bauteile, Composants, Elementos			
Descrizione Description			Materiale Material
6	Bullone completo Bolt with nut and washer, Schraube komplett, Boulon complet, Tornillo completo con tuerca y arandela	M16x50 mm	Classe 8.8
		M16x30 mm	Classe 8.8
4	Piastrina copriasola Slot covering plate, Lochabdeckplatte, Plaque de couverture fente, Placa cubre-ranura	100x40x4 mm	S 275 JR
3	Distanziatore Spacer, Abstandhalter, Entretoise, Separador	80x80x3 mm	S 275 JR
2	Palo "C" C-post, C-Steher, Poteau en C, Poste "C"	120x80x30 H=2000 Th=5 mm	S 235 JR
1	Fascia 2 onde 2-waves beam, 2-wellige Leitschiene, Glissière 2 ondes, Banda doble onda	L=4316 Th=2.85 mm	S 355 JR