


CLASSE H2 BORDO LATERALE - BARRIERA 2 ONDE SINGOLA SU RILEVATO W1


Class H2 Roadside - 2-waves single sided guardrail W1
Gerammte Doppelwellen-Leitplanke Aufhaltestufe H2, Wirkungsbereich W1
Classe H2 Bord latéral - Glissière 2 ondes simple sur remblai W1
Clase H2 Borde lateral - Barrera de doble onda simple sobre base terreno W1

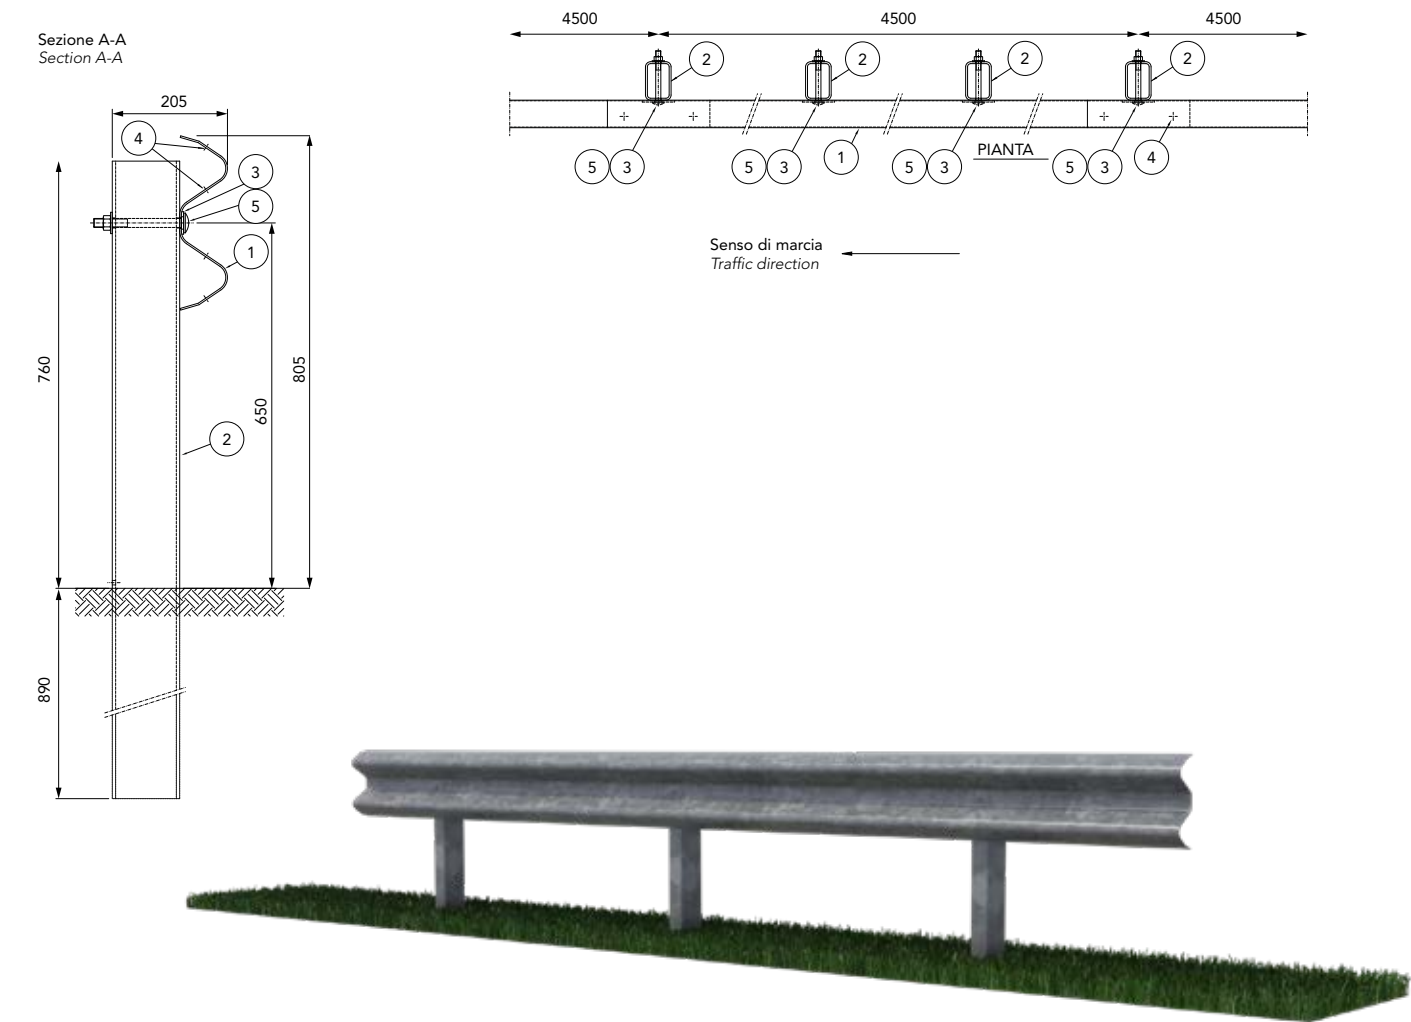

Caratteristiche Characteristics, Eigenschaften, Caractéristiques, Características											
Altezza nastro		Beam height, Streifenhöhe, Hauteur de la lisse, Altura de la franja								805 mm	
Altezza fuori terra		Height above ground level, Höhe über Grundboden, Hauteur hors sol, Altura sobre el suelo								805 mm	
Profondità d'infissione		Depth of penetration, Rammtiefe, Profondeur de piling du poteau, Longitud hincada								890 mm	
Ingombro trasversale		Overall width, Gesamtbreite, Grosseur hors tout, Anchura total								205 mm	
Interasse pali		Post spacing, Steherabstand, Distance entre poteaux, Distancia entre postes								1500 mm	

Rapporti di prova Crash test reports, Testberichte, Comptes rendus d'essais, Relaciones de pruebas											
Test n.	Facility	Test	Type	Barrier length m	Mass kg	Speed km/h	ASI max 1.4	THIV max 33 km/h	D m	Vi m	W m
PROVA 2805	AISICO	TB51	Laterale 20°	58,5	13.000	70			0,5	1,6=VI5	0,6=W1
PROVA 2806	AISICO	TB11	Laterale 20°	58,5	900	100	1,4=B	32	0,2		0,5=W1

H2-W1
2-waves

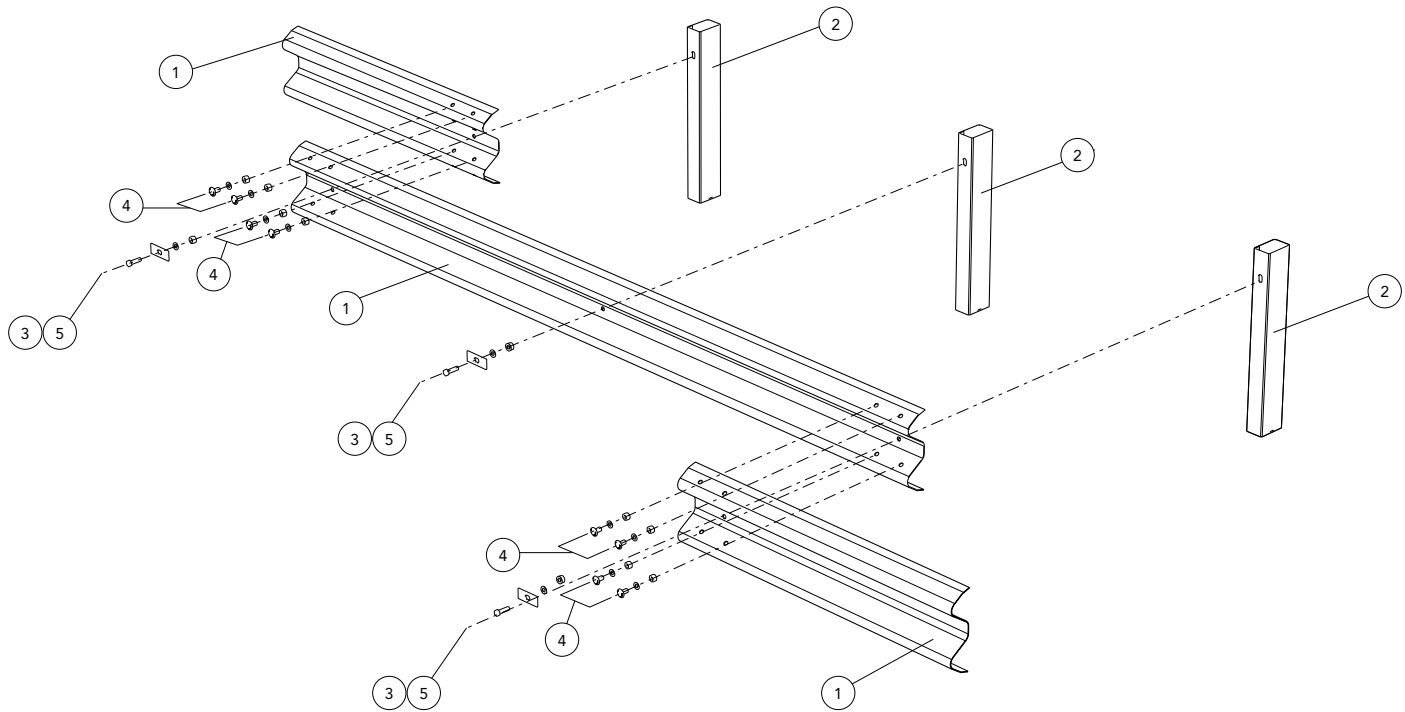

Componenti Components, Bauteile, Composants, Elementos			
Descrizione Description			Materiale Material
5	Bullone completo Bolt with nut and washer, Schraube komplett, Boulon complet, Tornillo completo con tuerca y arandela	M16x160 mm	Classe 8.8
4		M16x30 mm	Classe 8.8
3	Piastrina copriasola Slot covering plate, Lochabdeckplatte, Plaque de couverture fente, Placa cubre-ranura	100x40x4 mm	S 275 JR
2	Palo Post, Steher, Poteau, Poste	120x80x30 Th=6 L=1650 mm	S 355 JR
1	Fascia 2 onde 2-waves beam, 2-wellige Leitschiene, Glissière 2 ondes, Banda doble onda	L=4816 P=1500 Th=3.5 mm	S 500 MC