


CLASSE H2 BORDO LATERALE - BARRIERA 2 ONDE SINGOLA SU RILEVATO W4


Class H2 Roadside - 2-waves single sided guardrail W4
Gerammte Doppelwellen-Leitplanke Aufhaltestufe H2, Wirkungsbereich W4
Classe H2 Bord latéral - Glissière 2 ondes simple sur remblai W4
Clase H2 Borde lateral - Barrera de doble onda simple sobre base terreno W4

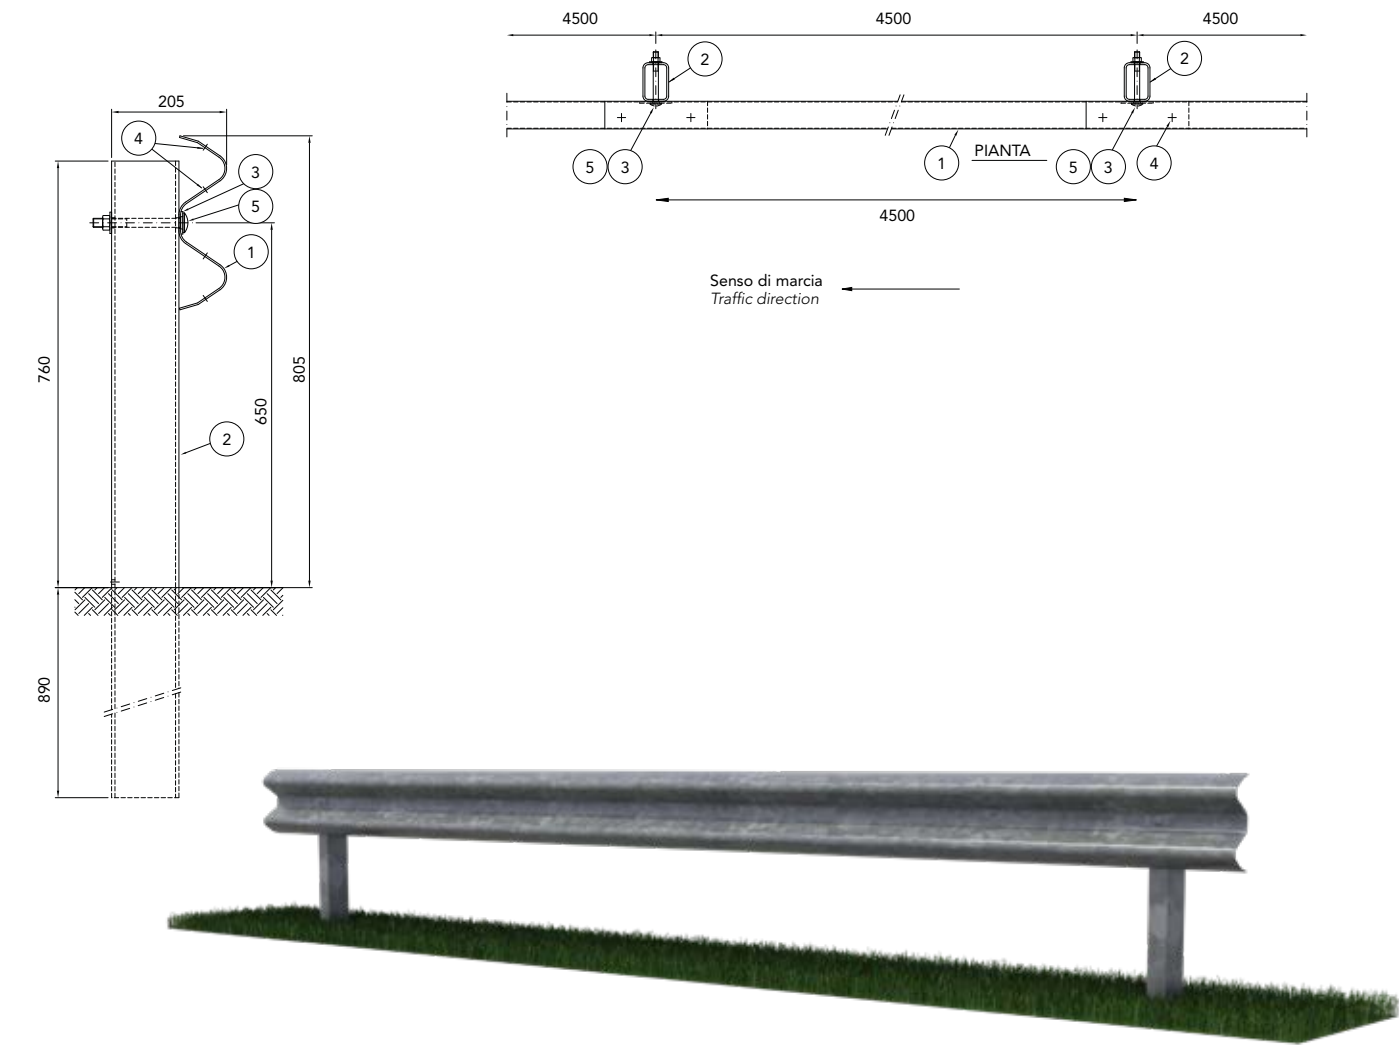

Caratteristiche Characteristics, Eigenschaften, Caractéristiques, Características											
Altezza fuori terra Height above ground level, Höhe über Grundboden, Hauteur hors sol, Altura sobre el suelo										805 mm	
Profondità d'infissione Depth of penetration, Rammtiefe, Profondeur de piling du poteau, Longitud hincada										890 mm	
Ingombro trasversale Overall width, Gesamtbreite, Grosseur hors tout, Anchura total										205 mm	
Interasse pali Post spacing, Steherabstand, Distance entre poteaux, Distancia entre postes										4500 mm	

Rapporti di prova Crash test reports, Testberichte, Comptes rendus d'essais, Relaciones de pruebas											
Test n.	Facility	Test	Type	Barrier length m	Mass kg	Speed km/h	ASI	THIV max 33 km/h	D m	Vi m	W m
PROVA 2806	AISICO	TB11	Laterale 20°	67,5	900	100	1,4=B	32	0,2		0,5=W1
PROVA 2886	AISICO	TB51	Laterale 20°	63	13.000	70			1,0	2,0=VI6	1,1=W4

H2-W4
2-waves CC4,5

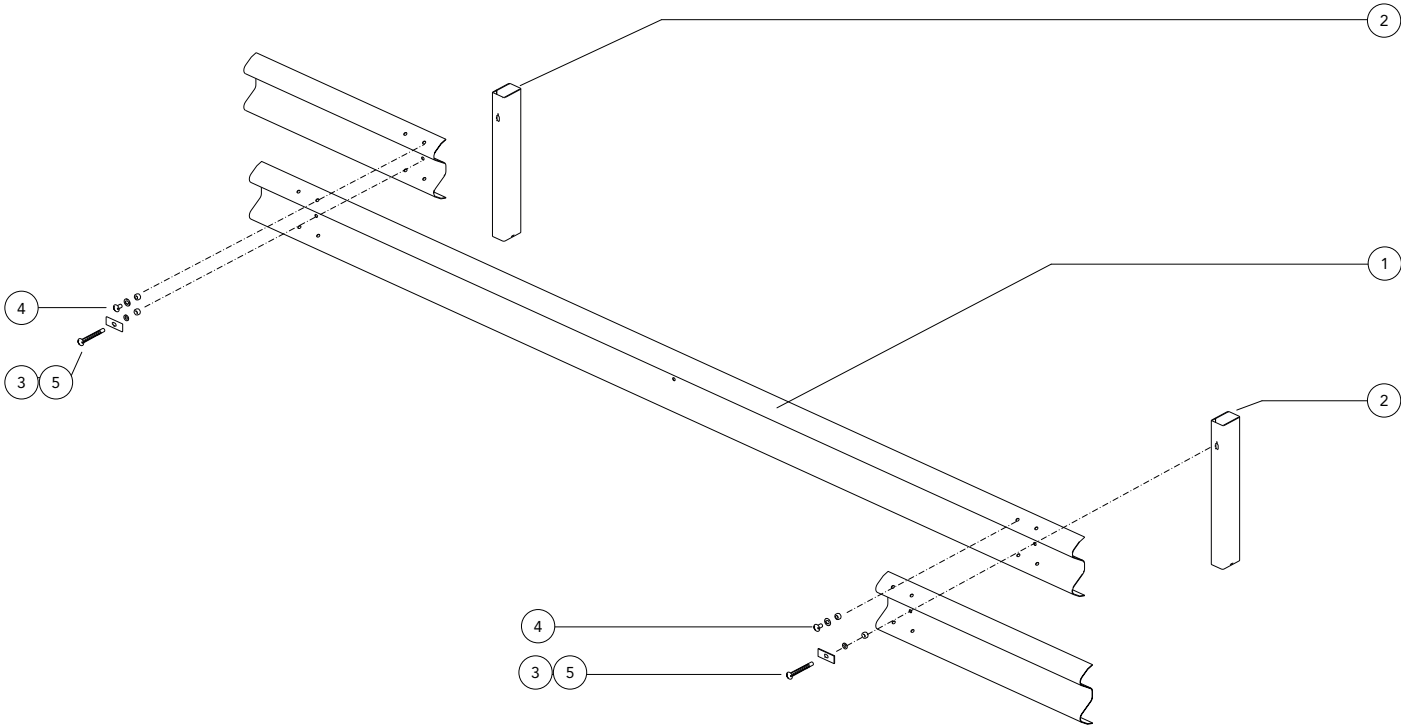

Componenti Components, Bauteile, Composants, Elementos			
Descrizione Description			Materiale Material
5	Bullone completo Bolt with nut and washer, Schraube komplett, Boulon complet, Tornillo completo con tuerca y arandela	M16x160 mm	Classe 8.8
4		M16x30 mm	Classe 8.8
3	Piastrina copriasola Slot covering plate, Lochabdeckplatte, Plaque de couverture fente, Placa cubre-ranura	100x40x4 mm	S 275 JR
2	Palo Post, Steher, Poteau, Poste	120x80 L=1650 Th=6 mm	S 355 JR
1	Fascia 2 onde 2-waves beam, 2-wellige Leitschiene, Glissière 2 ondes, Banda doble onda	L=4816 Th=3.5 mm	S 500 MC